


Acces
Secundar

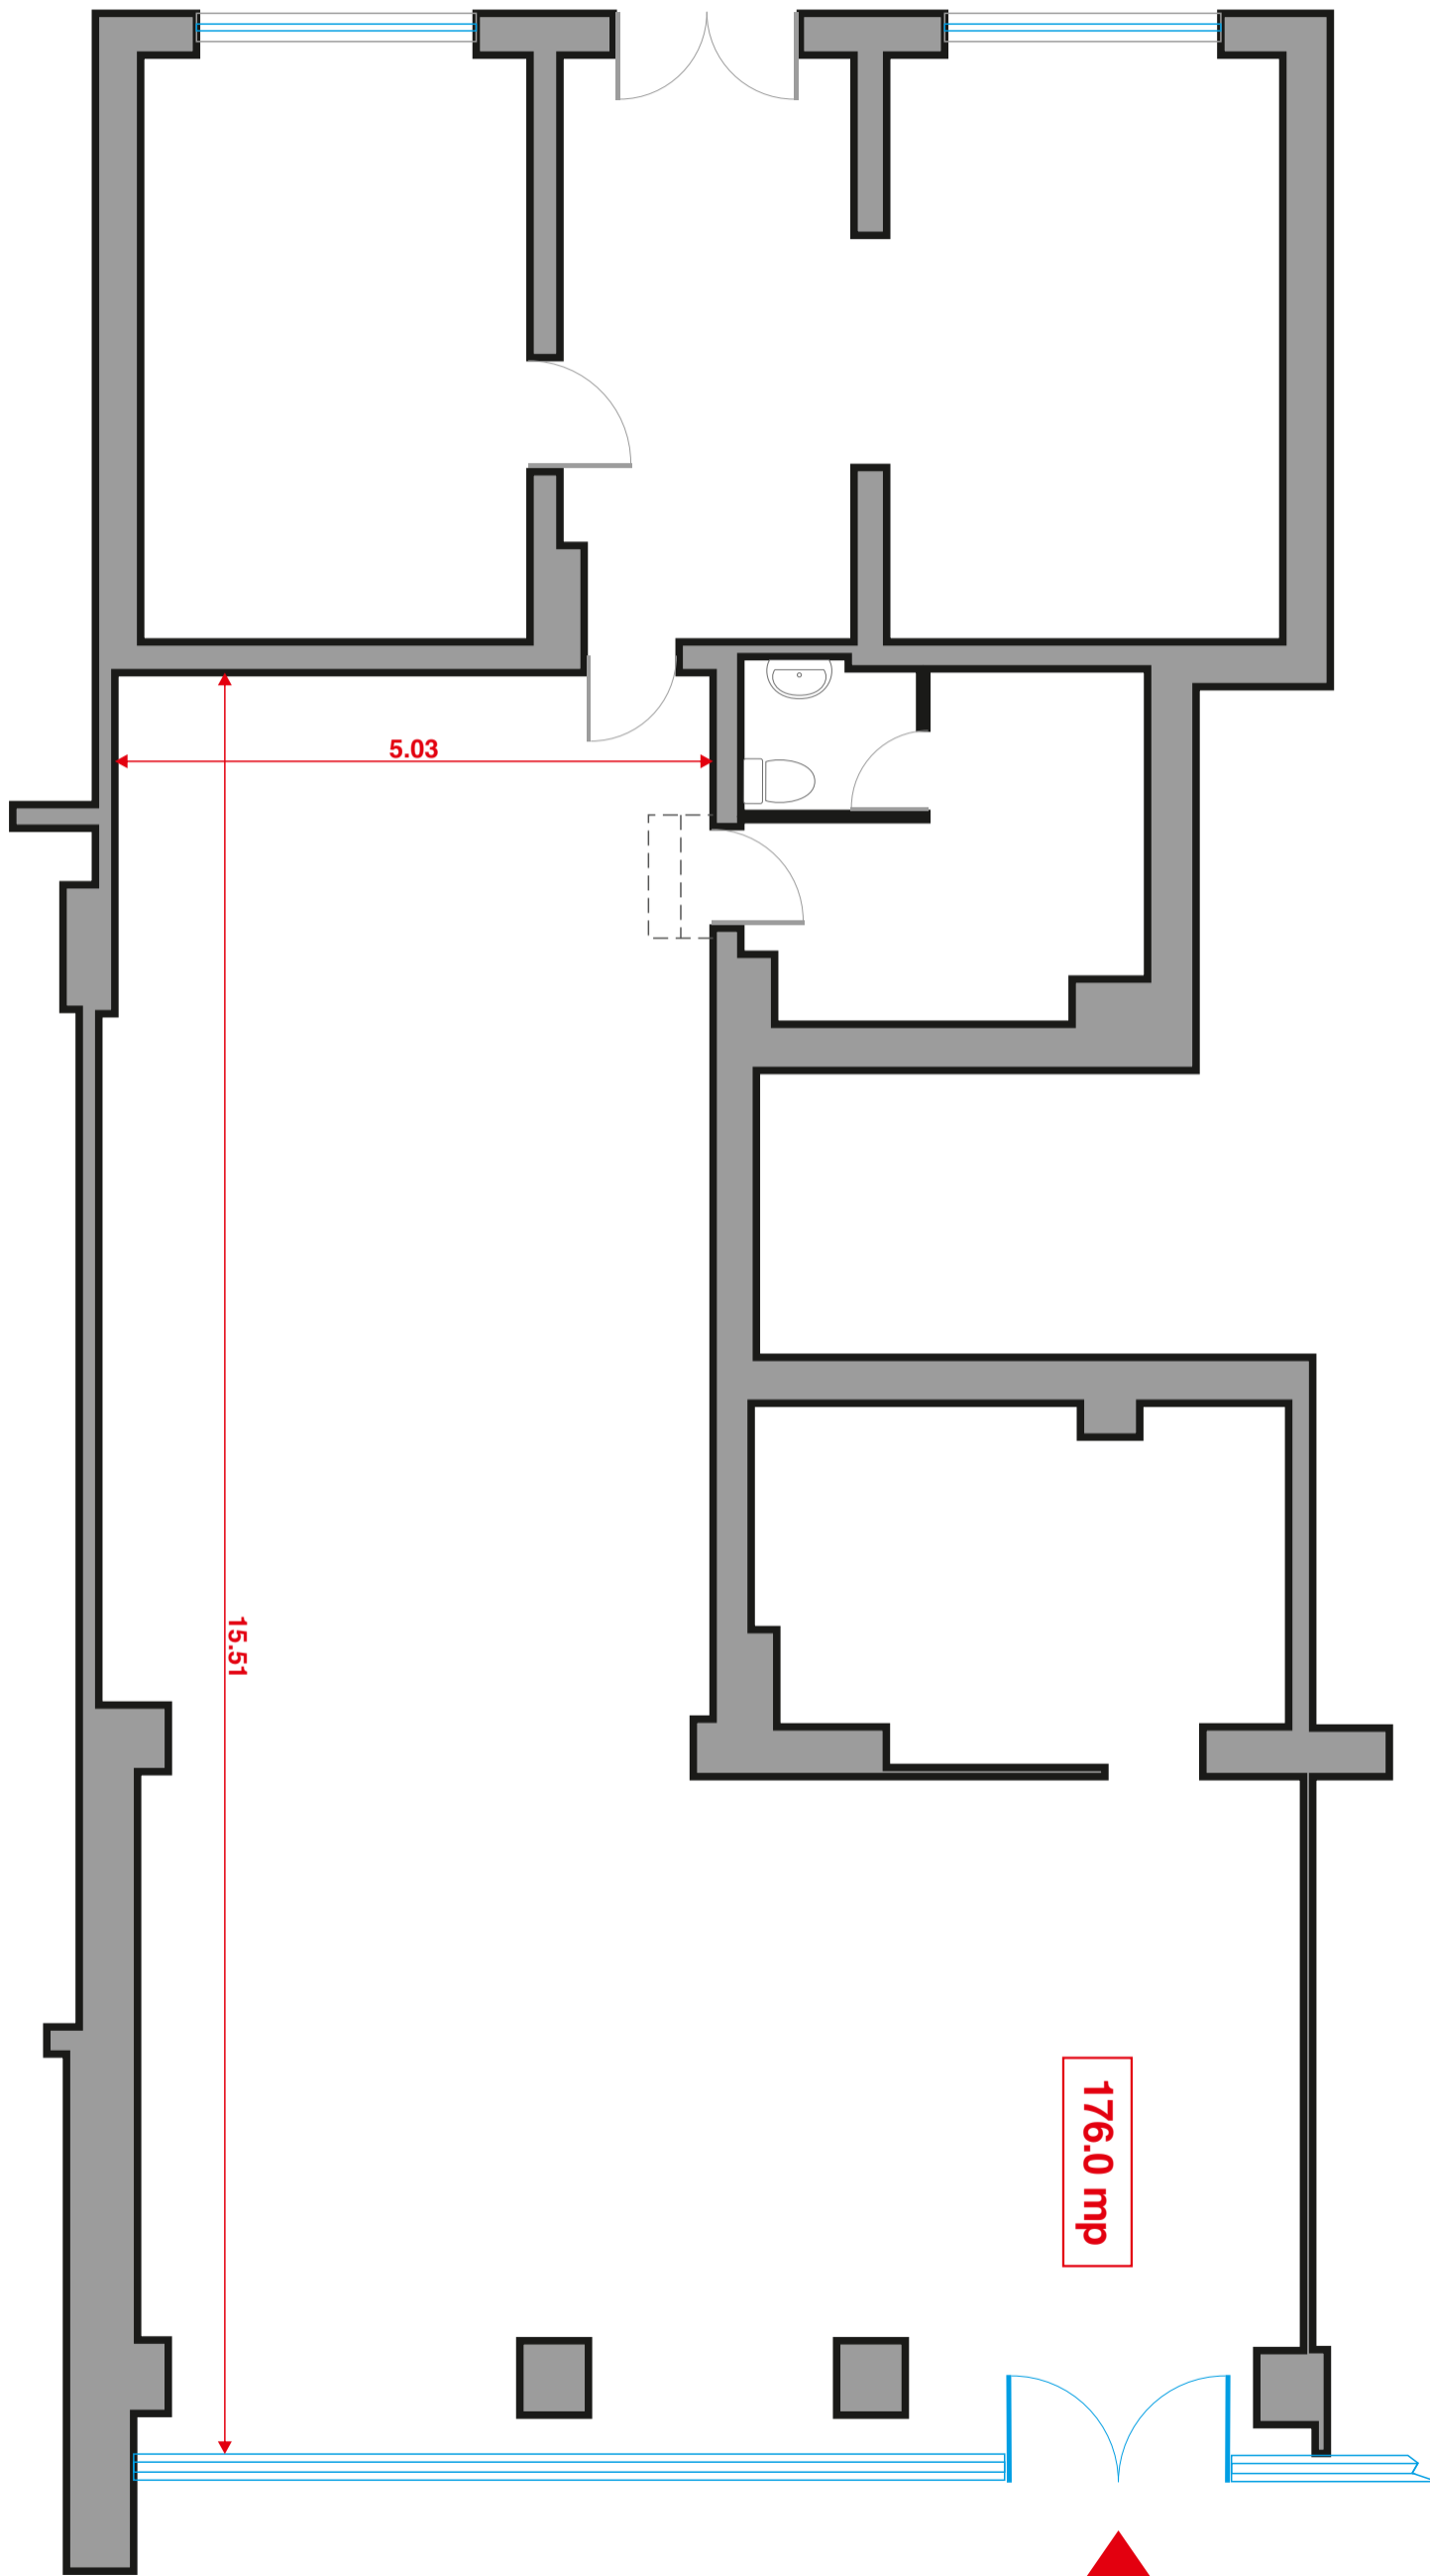

5.03

15.51

176.0 m²

Acces

