


RELEVU SPATIU COMERCIAL

Scara 1:50

Judetul **MUNICIPIUL BUCURESTI**
 Teritoriul adm. **SECTOR 6**
 Cod SIRUTA **179 196**
 Adresa
Sos. Crangasi, nr. 9, bl.5, parter
 Spatiul comercial 4
 Nr. cadastral **2252/012**

Numele si prenumele proprietarului:
S.C. UNIVERSAL S.A.
 Adresa
Pasaj Nicolae Solari nr. 3-5
 Loc. **BUCURESTI**
 Sector **3**

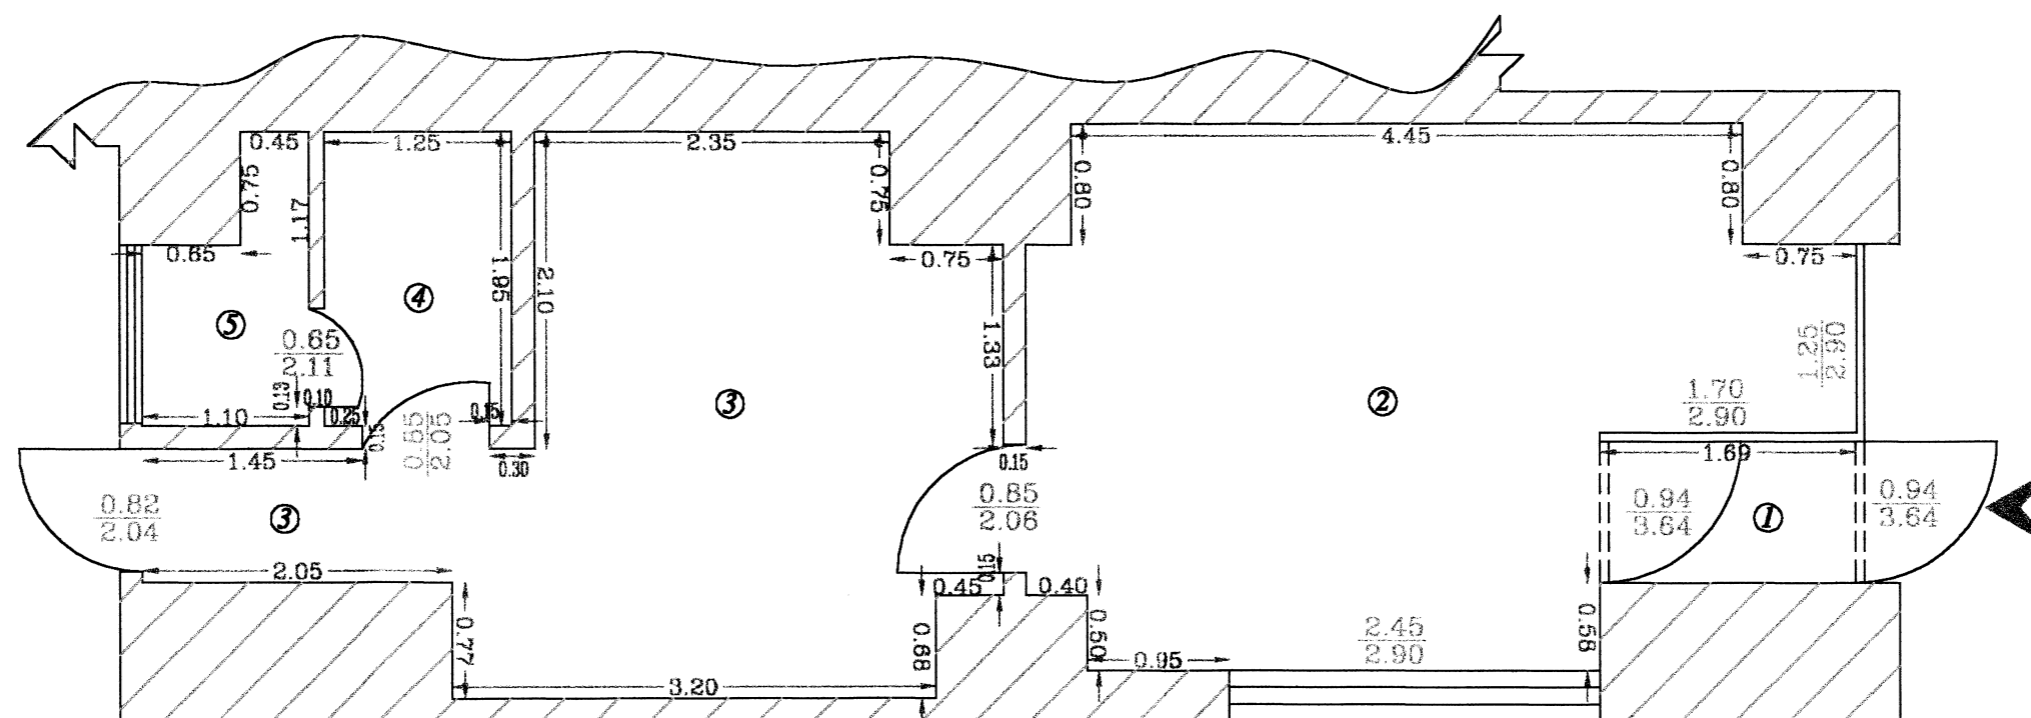

Numar incapere	Denumire incapere	Suprafata utila (mp)
1	Hol intrare	1.58
2	Spatiu vanzare	16.22
3	Depozit	13.50
4	Vestiar	2.44
5	Grup sanitar	1.66
Total suprafata utila		35.40



Numele si prenumele executantului: **teh. IONESCU NICOLAE**
 Semnatura si stampila

Data 02.10.2000